

- Legend**
- existing buildings
  - new paving type one
  - new paving type two
  - new kerb
  - crossing point
  - vehicle barrier
  - new tree
  - new bench/ planter
  - new bin
  - new road markings
  - parking control
  - street lighting
  - cycle lane/ route

## campsie - option one

**general description**

footpaths widened, parking removed from both sides of street (except school area)

**street**

consistent street width of 7m, widening at market street & at junction of A505 to allow for additional filter lanes.

**footpaths**

footpath typical width will increase by 0.7 - 1.7m

**street furniture**


wider footpaths have permitted the inclusion of additional street furniture, benches, planting & bins. in most cases it would also facilitate furniture from commercial units.

**parking**

no on-street parking, 80m of parking provided at school, 4 bus stops retained

**safety**

bollards, armco barrier at bridge, wider footpaths, additional crossing points & seating areas & reduced on-street parking will allow greater visibility for drivers & as such a safer environment for pedestrians.

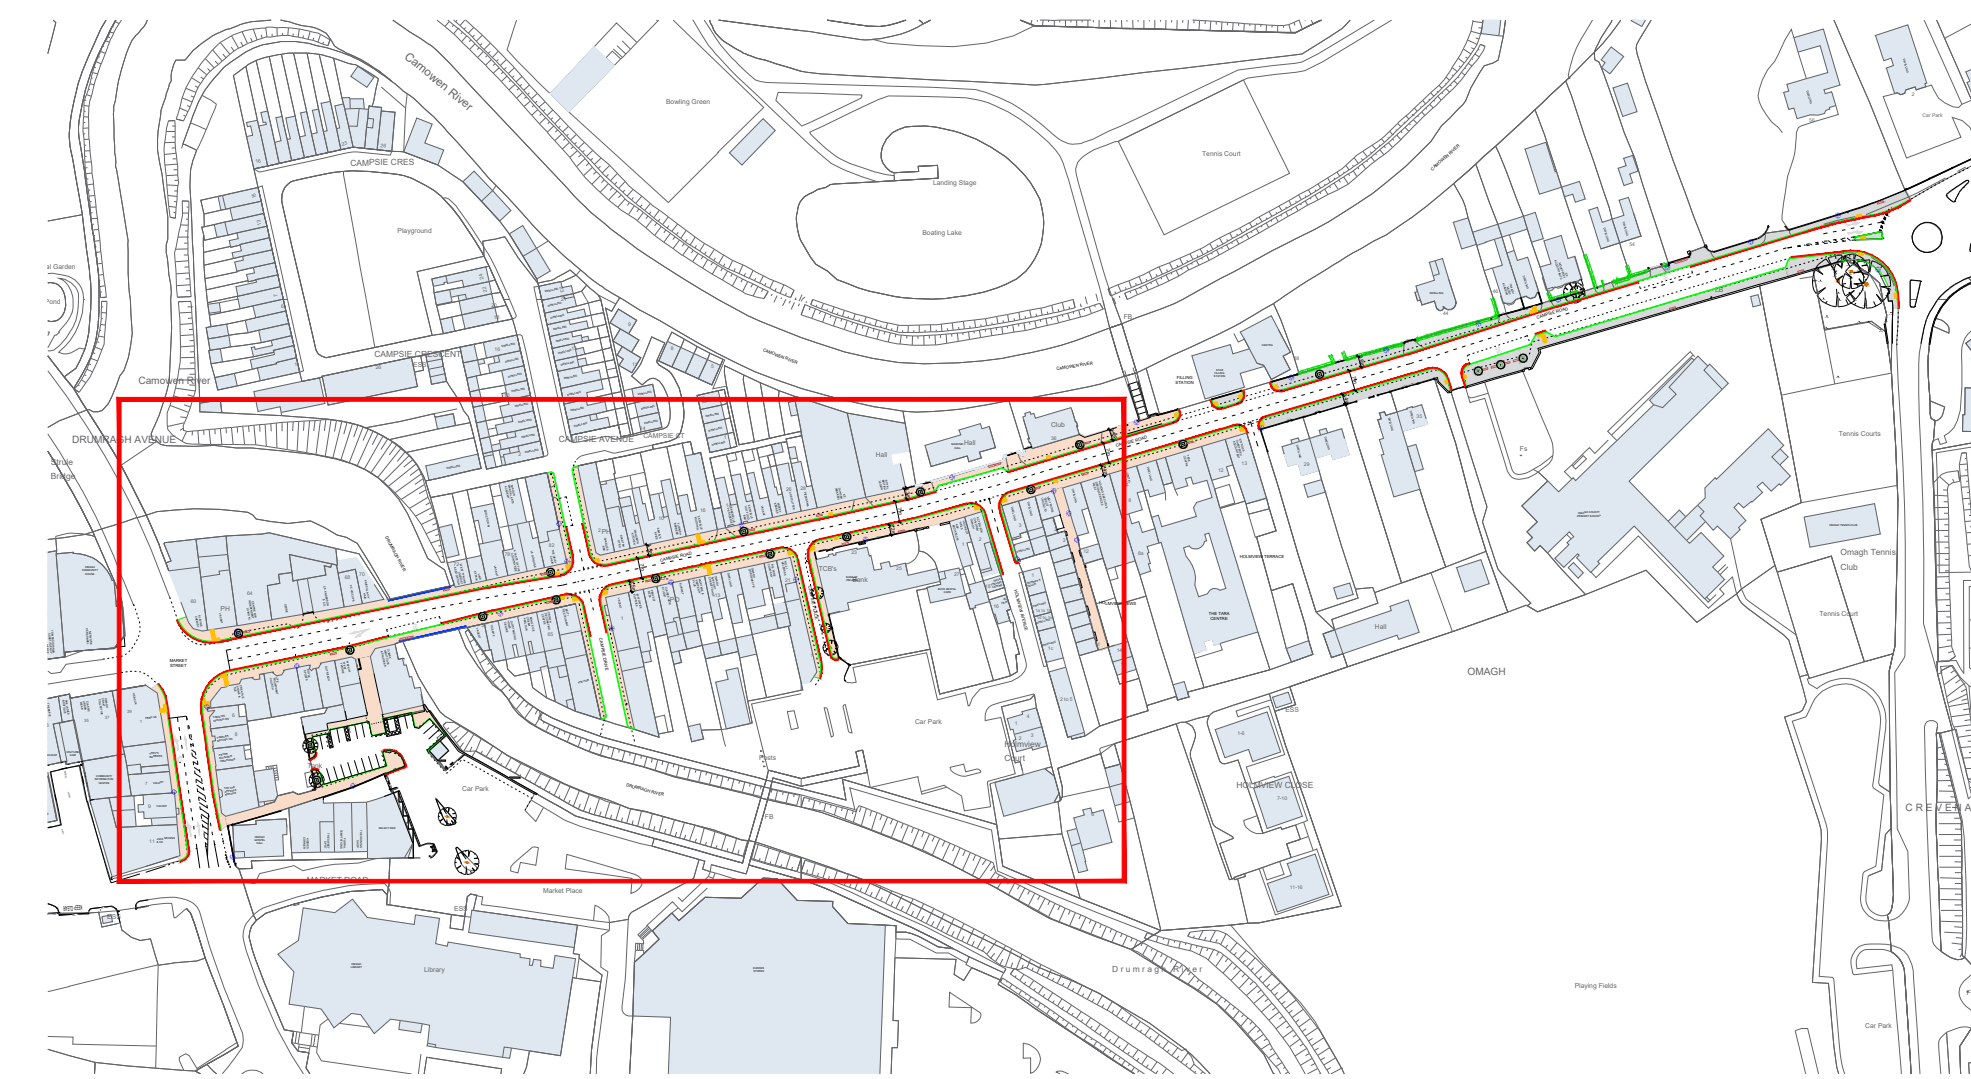

REV	DESCRIPTION	BY DATE	CHKD DATE
<b>CONCEPT</b>			

Taggarts

23 Bedford Street, Belfast, BT2 7EL  
 t: 028 9066 2121 e: info@taggart.uk w: www.taggart.uk

CLIENT **FERMANAGH & OMAGH DISTRICT COUNCIL**

CONTRACT **CAMPSIE PUBLIC REALM**

DRAWING **OPTION 1 - WEST**

SCALE	1:500 @ A1	DATE	FEB 22
DRAWN	IC	CHECKED	CMcG
DRG No.	21033-001	REVISION	