

- Legend**
- existing buildings
 - new paving type one
 - new paving type two
 - new kerb
 - crossing point
 - vehicle barrier
 - new tree
 - new bench/ planter
 - new bin
 - new road markings
 - parking control
 - street lighting
 - cycle lane/ route

campsie - option one

general description

footpaths widened, parking removed from both sides of street (except school area)

street

consistent street width of 7m, widening at market street & at junction of A505 to allow for additional filter lanes.

footpaths

footpath typical width will increase by 0.7 - 1.7m

street furniture


wider footpaths have permitted the inclusion of additional street furniture, benches, planting & bins. in most cases it would also facilitate furniture from commercial units.

parking

no on-street parking, 80m of parking provided at school, 4 bus stops retained

safety

bollards, armco barrier at bridge, wider footpaths, additional crossing points & seating areas & reduced on-street parking will allow greater visibility for drivers & as such a safer environment for pedestrians.

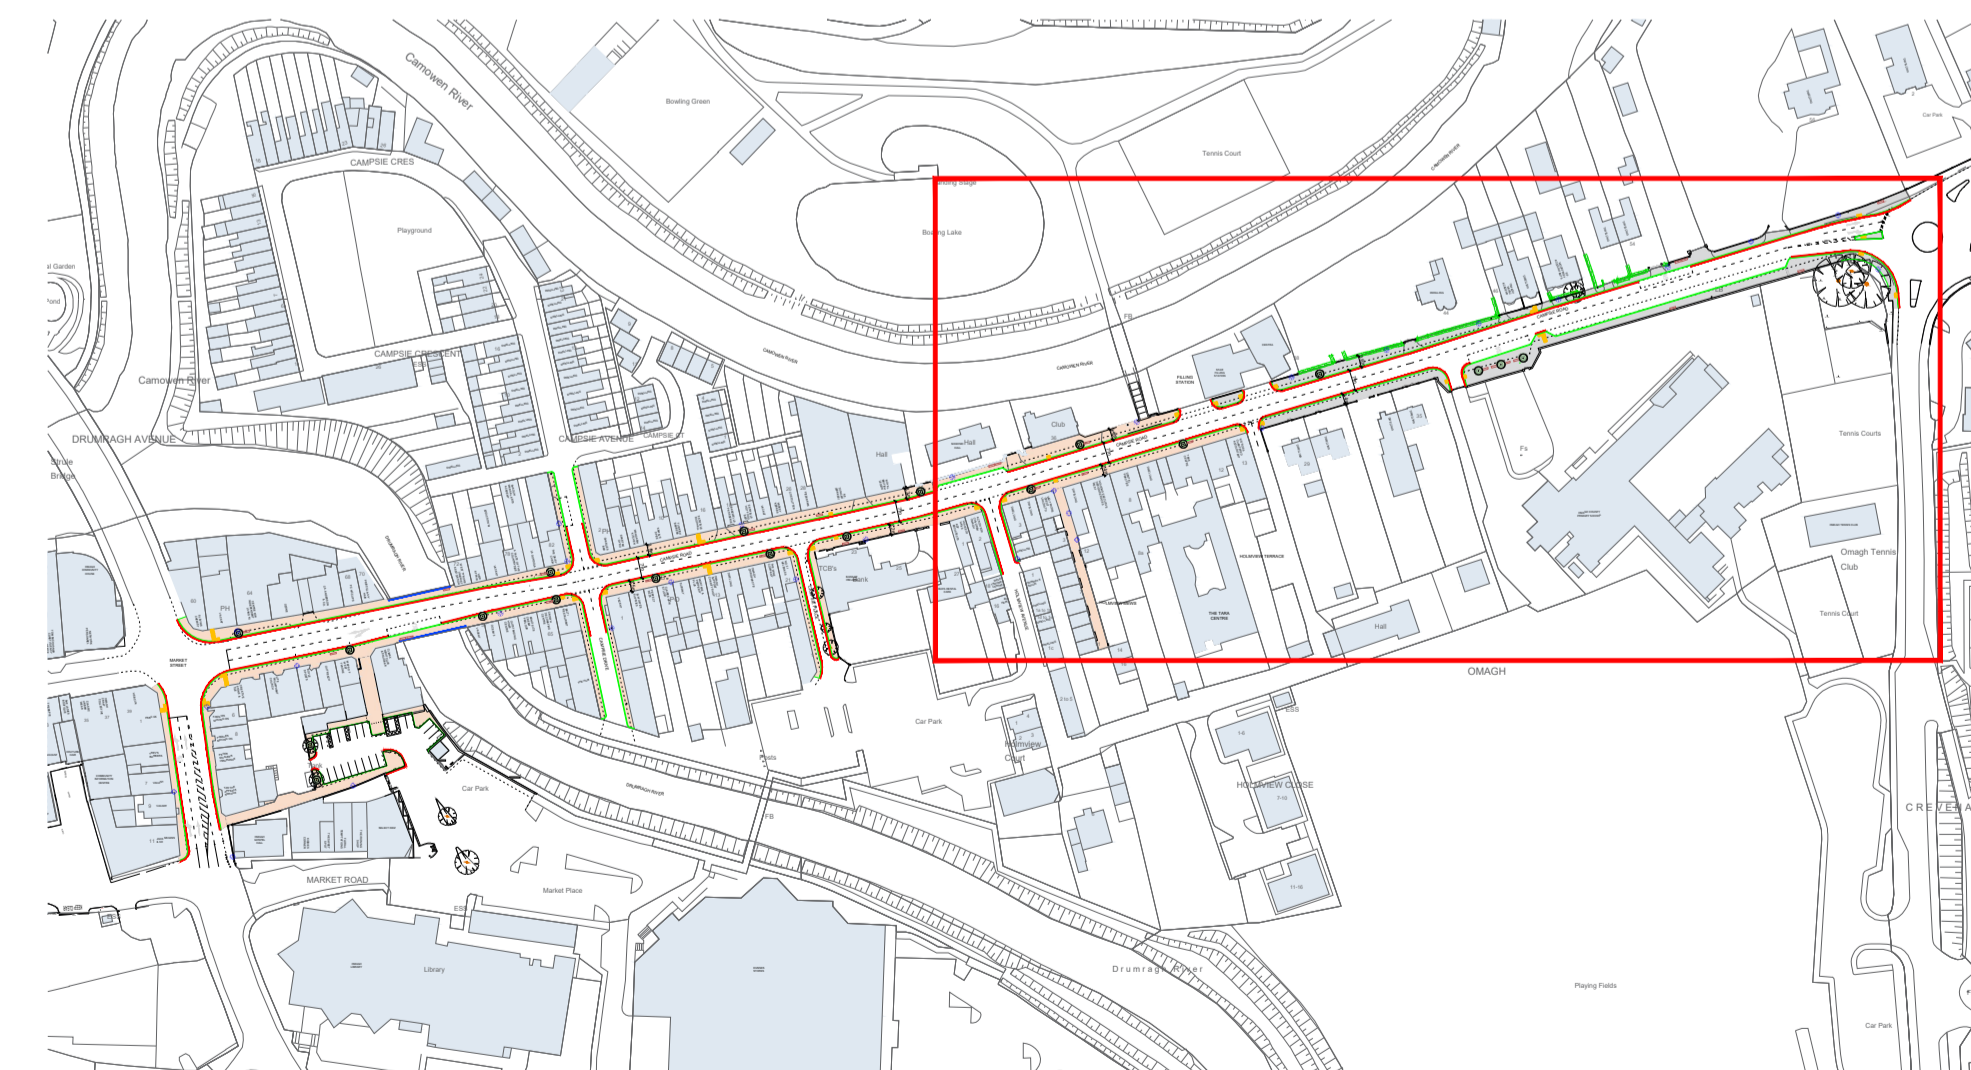

REV	DESCRIPTION	BY DATE	CHKD DATE

CONCEPT

Taggart's

23 Bedford Street, Belfast, BT2 7EL
t: 028 9066 2121 e: info@taggart.uk w: www.taggart.uk

CLIENT
FERMANAGH & OMAGH DISTRICT COUNCIL

CONTRACT
CAMPSIE PUBLIC REALM

DRAWING
OPTION 1 - EAST

SCALE	1:500 @ A1	DATE	FEB 22
DRAWN	IC	CHECKED	CMcG
DRG No.	21033-001	REVISION	