

















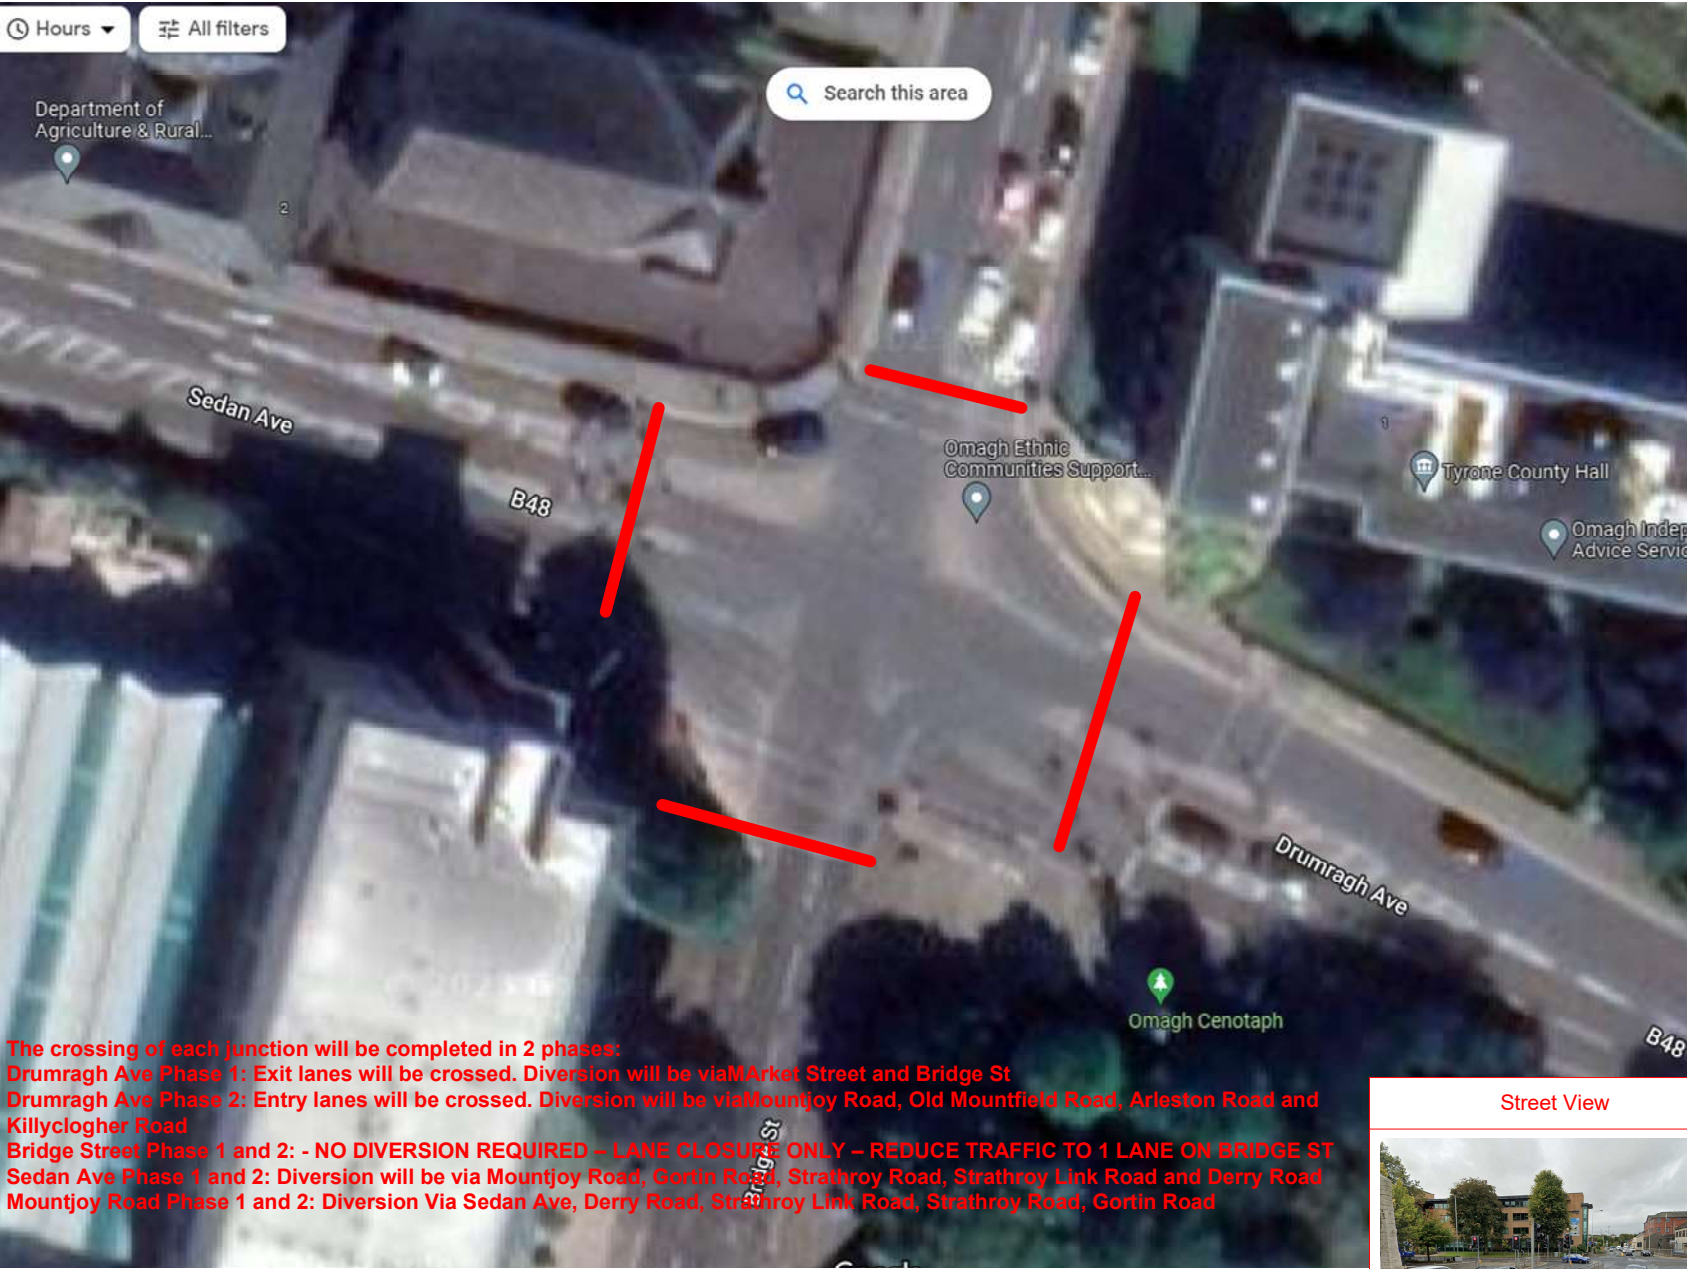


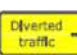PK - REF	Traffic Management Item	No. Required
RC - 1		4
RC - 2		9
RC - 3		
RC - 4		4
RC - 5		7
RC - 6		
RC - 7		21
RC - 8		6
RC - 9		10
RC - 10		6
RC - 11		

Signs to be erected in advance of works site during works

Aftercare/ Overnight Signage

	1no	
	n/a	n/a
	n/a	
		n/a
2no		
	n/a	



The crossing of each junction will be completed in 2 phases:
Drumragh Ave Phase 1: Exit lanes will be crossed. Diversion will be viaMarket Street and Bridge St
Drumragh Ave Phase 2: Entry lanes will be crossed. Diversion will be viaMounjoy Road, Old Mountfield Road, Arlestone Road and Killiclogher Road
Bridge Street Phase 1 and 2: - NO DIVERSION REQUIRED – LANE CLOSURE ONLY – REDUCE TRAFFIC TO 1 LANE ON BRIDGE ST
Sedan Ave Phase 1 and 2: Diversion will be via Mountjoy Road, Gortin Road, Strathroy Road, Strathroy Link Road and Derry Road
Mountjoy Road Phase 1 and 2: Diversion Via Sedan Ave, Derry Road, Strathroy Link Road, Strathroy Road, Gortin Road

Street View



Rocktown Quarry
35 Rocktown Road
Lemmaroy Co Derry
T: 048 7964 2158

NOTES:
1. All traffic management to be in accordance with Chapter 8 of the Traffic Signs Manual
2. All Signs to comply with Traffic Sign Regulations
3. Installation, Maintenance and Removal of traffic management will be carried out by competent operatives who have achieved relevant training NHSS12D/ SLG

Traffic Management Plan for:
Drumragh Ave, Sedan Ave,Bridge St and Mountjoy Road

Completed by
Traffic Mgt Person

P. Keenan
P. Keenan


Designed By:	PK	DRG No:	1
Date:	18.1.23	Scale:	n/a
Checked by:	PK	Dimensions:	m
Date:	18.1.23		

PK - REF	Traffic Management Item	No. Required
RC - 1	ROAD AHEAD CLOSED	1
RC - 2	ROAD CLOSED	3
RC - 3	DIVERSION AHEAD	
RC - 4	DIVERSION →	1
RC - 5	DIVERSION ←	3
RC - 6	DIVERSION ENDS	
RC - 7	↑ Diverted traffic	1
RC - 8	← Diverted traffic	
RC - 9	Diverted traffic →	4
RC - 10	SPECIAL SIGN	4
RC - 11		

Signs to be erected in advance of works site during works

Aftercare/ Overnight Signage

	1no	TEMPORARY ROAD SURFACE
	n/a	
	n/a	
RAMP		NO ROAD MARKINGS
2no		n/a
		CAUTION RAISED IRONWORKS
		n/a

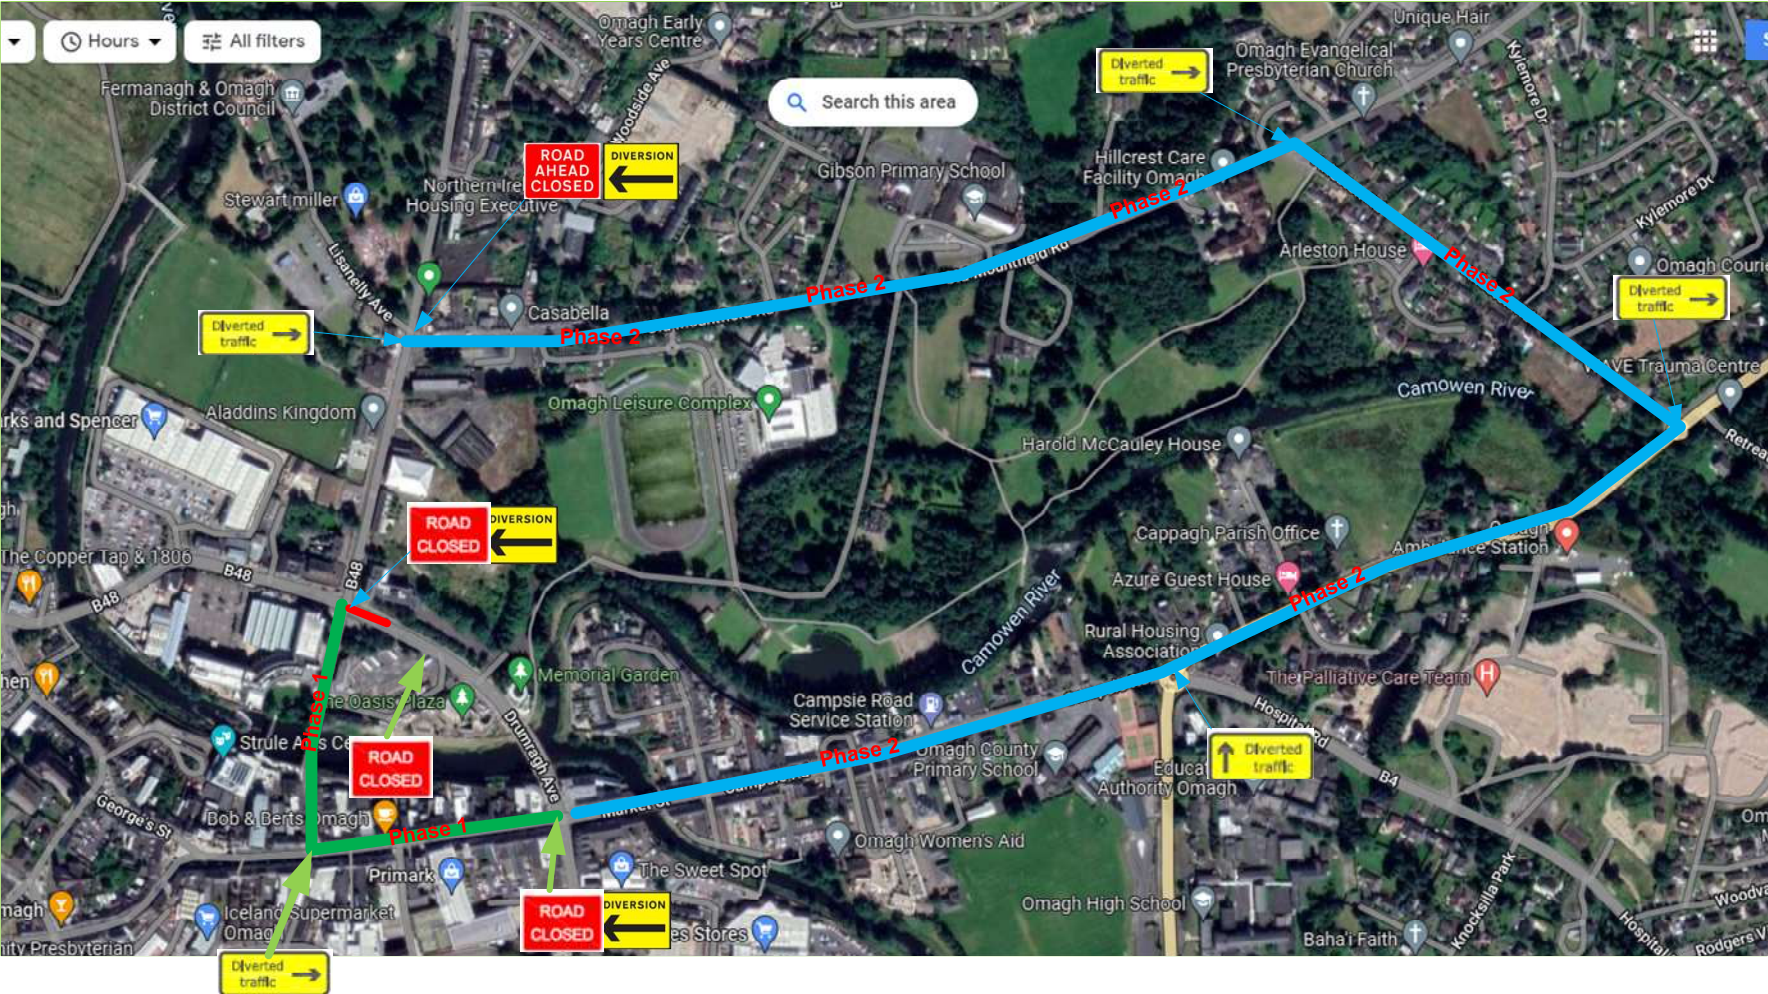

Street View



Rocktown Quarry
35 Rocktown Road
Lemmaroy Co Derry
T: 048 7964 2158

NOTES:
1. All traffic management to be in accordance with Chapter 8 of the Traffic Signs Manual
2. All Signs to comply with Traffic Sign Regulations
3. Installation, Maintenance and Removal of traffic management will be carried out by competent operatives who have achieved relevant training NHSS12D/ SLG

Traffic Management Plan for:
Drumragh Avenue Phase 1 and Phase 2

Completed by	P. Keenan	Designed By:	PK	DRG No:	1
		Date:	18.1.23	Scale:	n/a
Traffic Mgt Person	P. Keenan	Checked by:	PK	Dimensions:	m
		Date:	18.1.23		

PK - REF	Traffic Management Item	No. Required
RC - 1		1
RC - 2		4
RC - 3		
RC - 4		1
RC - 5		3
RC - 6		
RC - 7		12
RC - 8		3
RC - 9		3
RC - 10		
RC - 11		

Signs to be erected in advance of works site during works

Aftercare/ Overnight Signage

	1no	
	n/a	n/a
	n/a	
	2no	
		n/a



Rocktown Quarry
35 Rocktown Road
Lemnary Co Derry
T: 048 7964 2158

NOTES:
1. All traffic management to be in accordance with Chapter 8 of the Traffic Signs Manual
2. All Signs to comply with Traffic Sign Regulations
3. Installation, Maintenance and Removal of traffic management will be carried out by competent operatives who have achieved relevant training NHSS12D/ SLG

Traffic Management Plan for:
Sedan Ave Phase 1 and 2

Completed by	P. Keenan
Traffic Mgt Person	P. Keenan

Designed By:	PK	DRG No:	1
Date:	18.1.23	Scale:	n/a
Checked by:	PK	Dimensions:	m
Date:	18.1.23		

PK - REF	Traffic Management Item	No. Required
RC - 1	ROAD AHEAD CLOSED	2
RC - 2	ROAD CLOSED	2
RC - 3	DIVERSION AHEAD	
RC - 4	DIVERSION	2
RC - 5	DIVERSION	1
RC - 6	DIVERSION ENDS	
RC - 7	Diverted traffic	8
RC - 8	Diverted traffic	3
RC - 9	Diverted traffic	3
RC - 10	SPECIAL SIGN	2
RC - 11	ROADSIDE TRAFFIC SYSTEM	

Signs to be erected in advance of works site during works

	1no	TEMPORARY ROAD SURFACE
	n/a	n/a
	n/a	NO ROAD MARKINGS
	2no	CAUTION RAISED IRONWORKS
		n/a

Aftercare/ Overnight Signage



Street View



Rocktown Quarry
35 Rocktown Road
Lemnary Co Derry
T: 048 7964 2158

NOTES:
1. All traffic management to be in accordance with Chapter 8 of the Traffic Signs Manual
2. All Signs to comply with Traffic Sign Regulations
3. Installation, Maintenance and Removal of traffic management will be carried out by competent operatives who have avhieved relevant training NHSS12D/ SLG

Traffic Management Plan for:
Mountjoy Road

Completed by	P. Keenan
Traffic Mgt Person	P. Keenan

Designed By:	PK	DRG No:	1
Date:	18.1.23	Scale:	n/a
Checked by:	PK	Dimensions:	m
Date:	18.1.23		