



EXAMPLE OF IBOX MESH FENCE



EXAMPLE OF GALVANISED FIELD GATE (NOTE CLOSE RAILS ON BOTTOM)





EXAMPLE OF RANCH FENCING 3 No. D-RAIL



EXAMPLE OF VERTICAL BOARD FENCE (FRONT VIEW)




EXAMPLE OF VERTICAL BOARD FENCE (REAR VIEW)

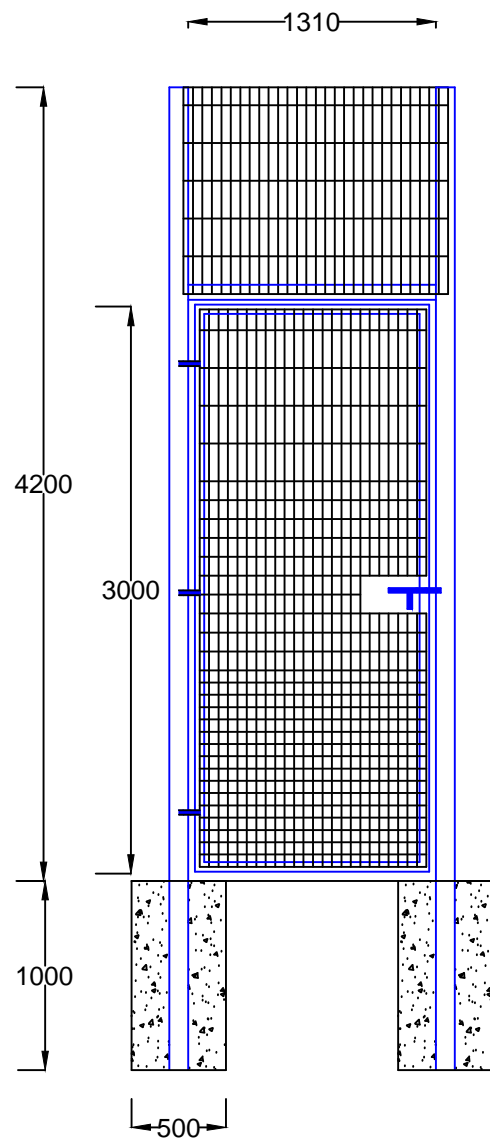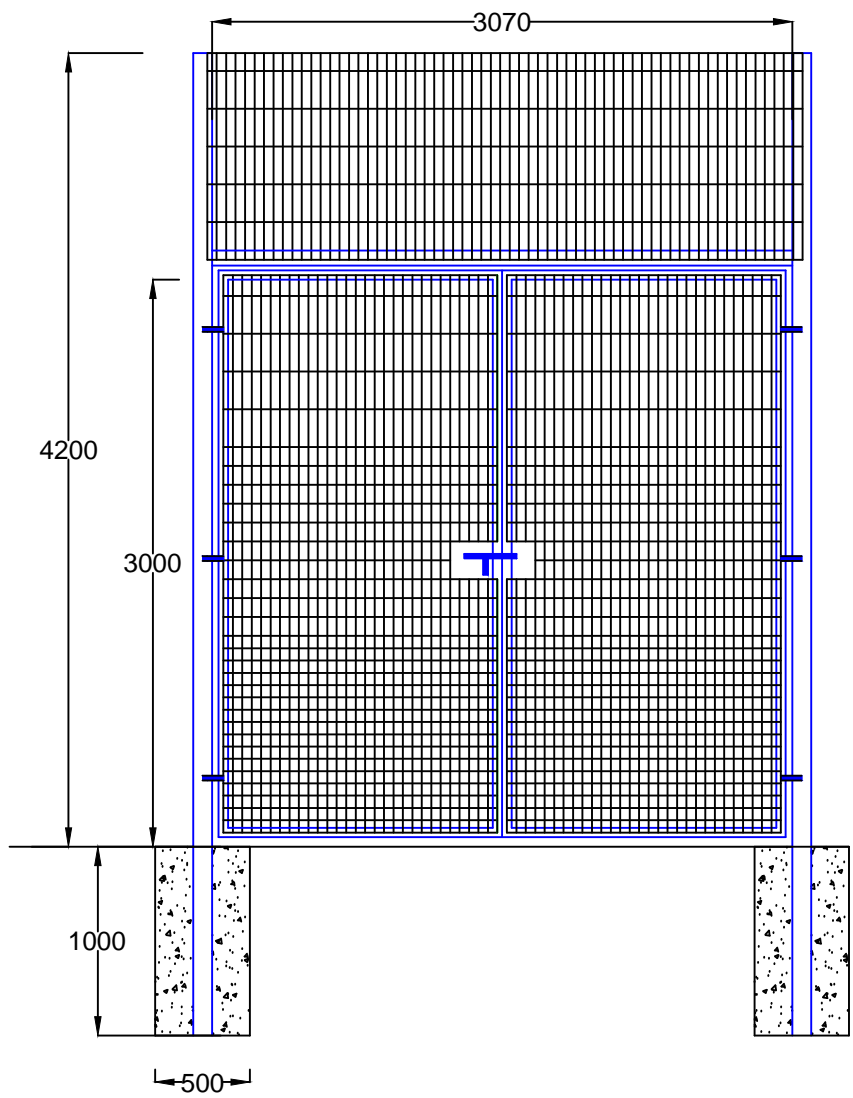


MAINTENANCE GATE DETAIL


PEDESTRIAN GATE DETAIL

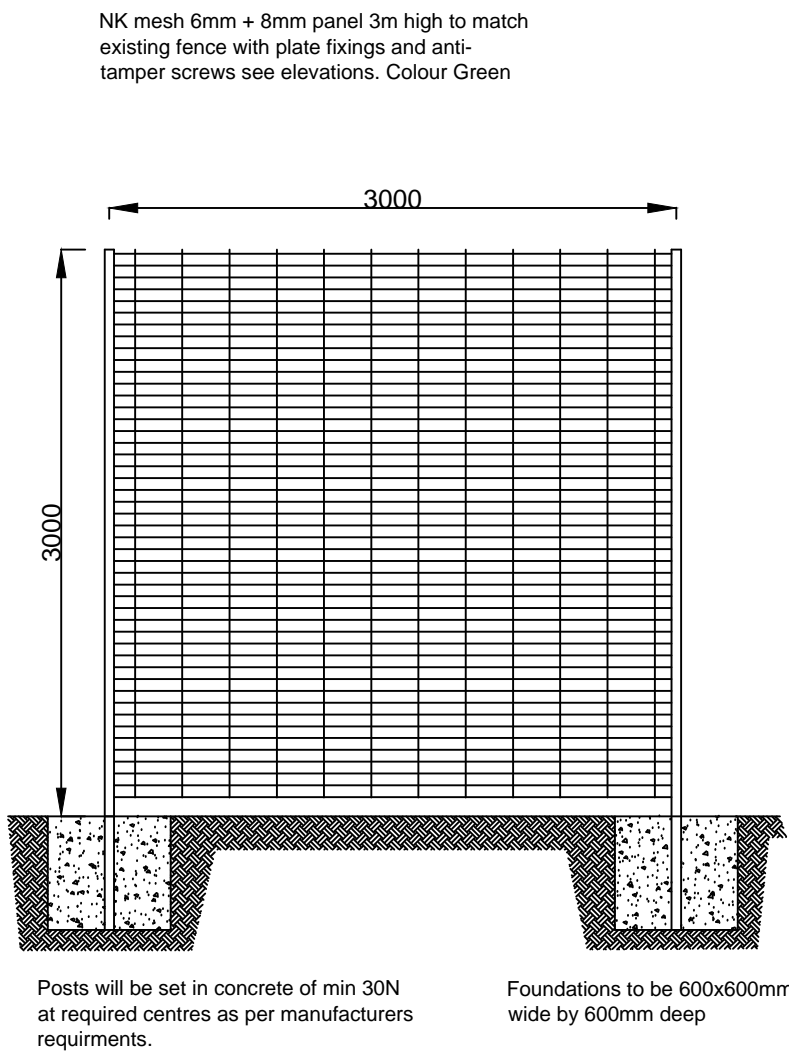


Panel Elevation

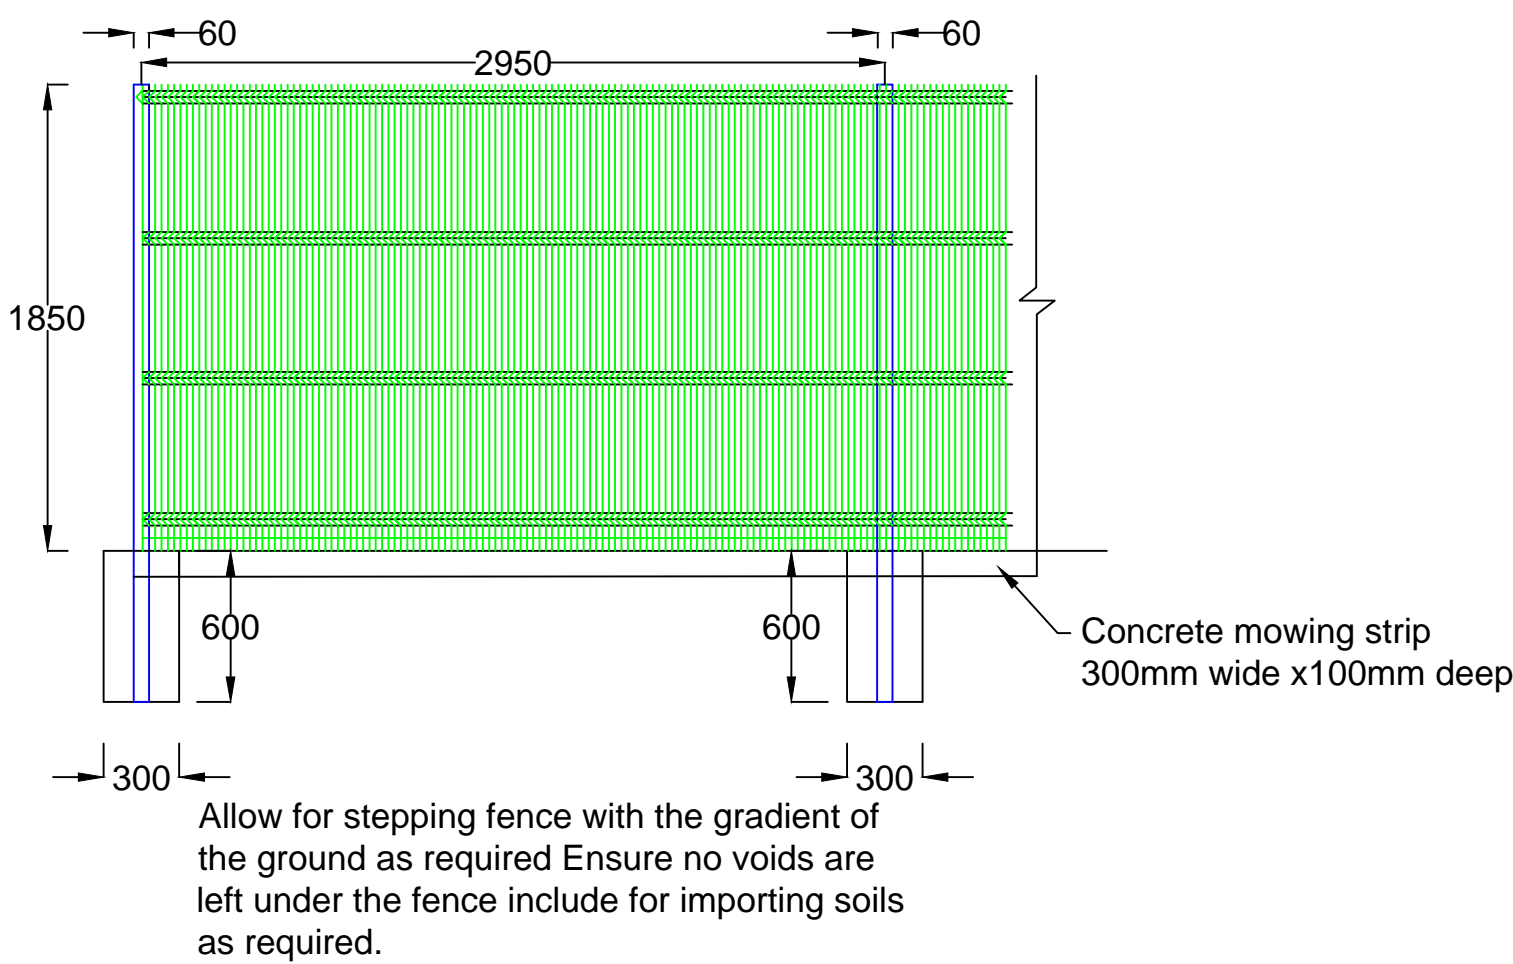

Mesh Welding Fence Detail - Step with gradient as required

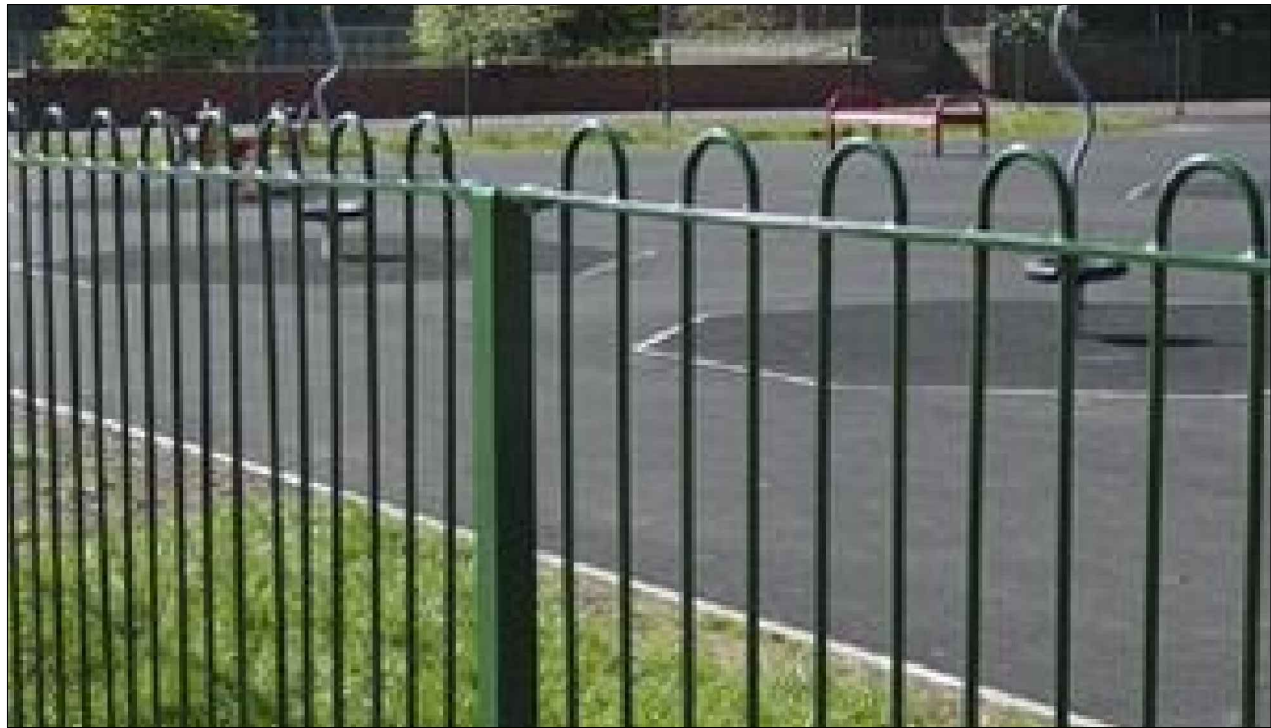


EXAMPLE OF BOWTOP FENCE 10mm BARS

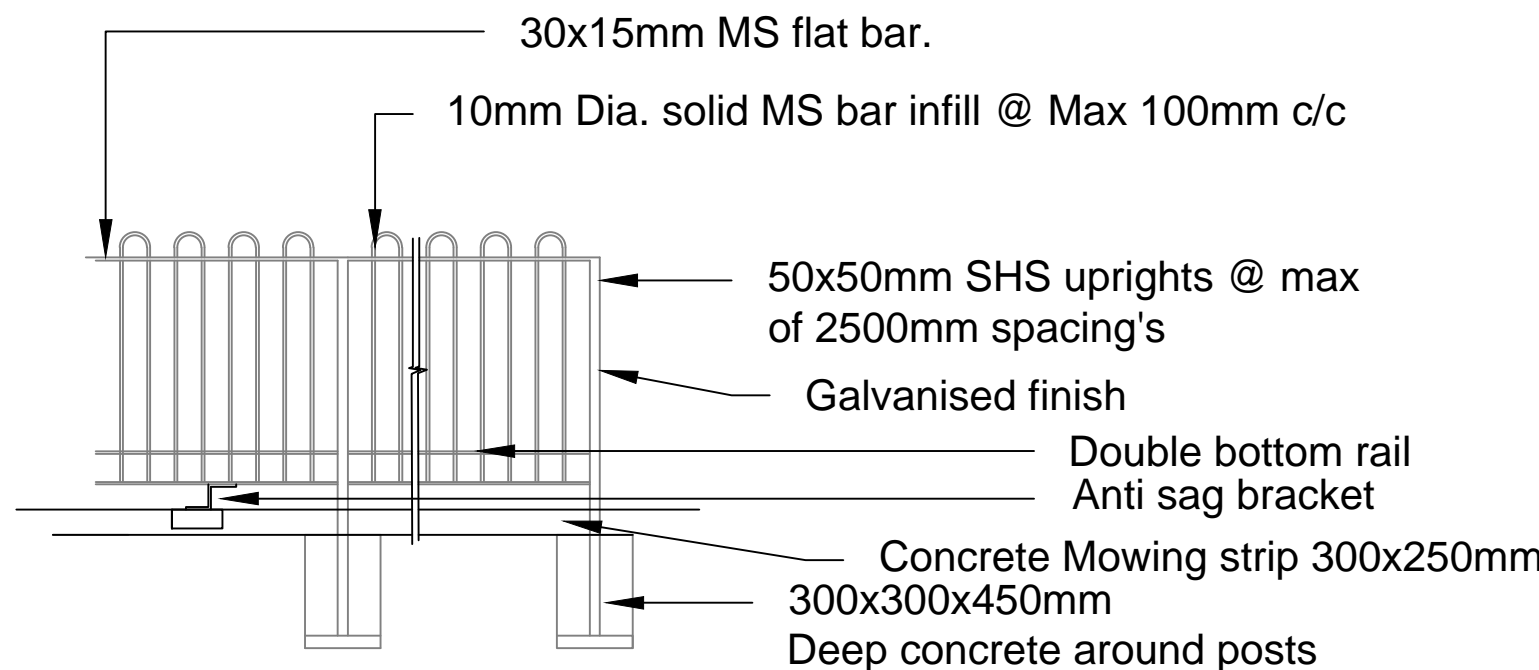

BOWTOP FENCE ELEVATION



EXAMPLE OF LIVESTOCK FENCING

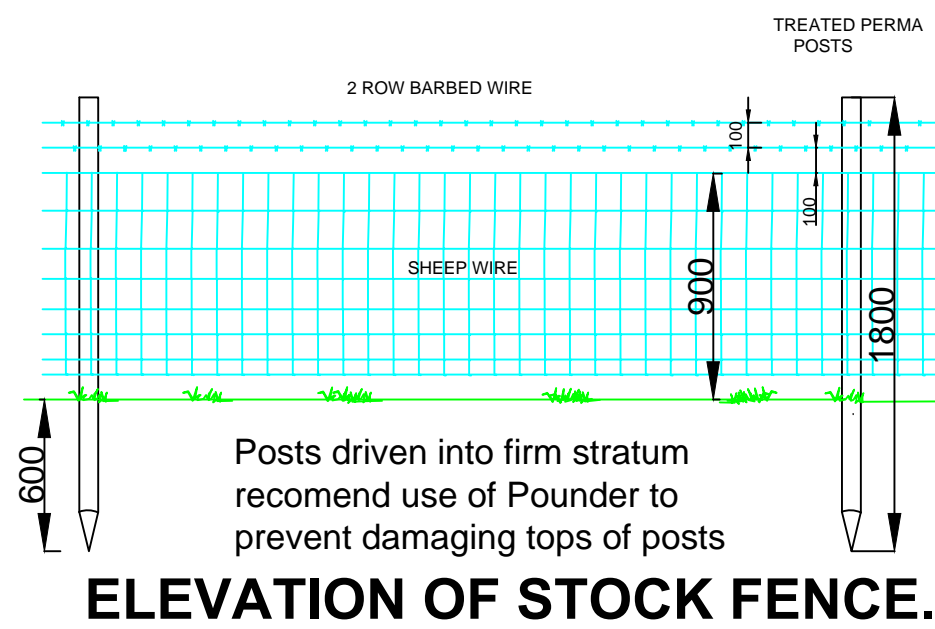


ELEVATION OF STOCK FENCE.

NOTES:

All the timber materials that will be supplied shall be pressure treated to BS 8417:2011

The steel works will be galvanised to BS EN 1461:2009 after all fabrication work has been completed and the polyester powder coating shall comply to BS EN 13438-2005 colour to be decided on placement of the order.

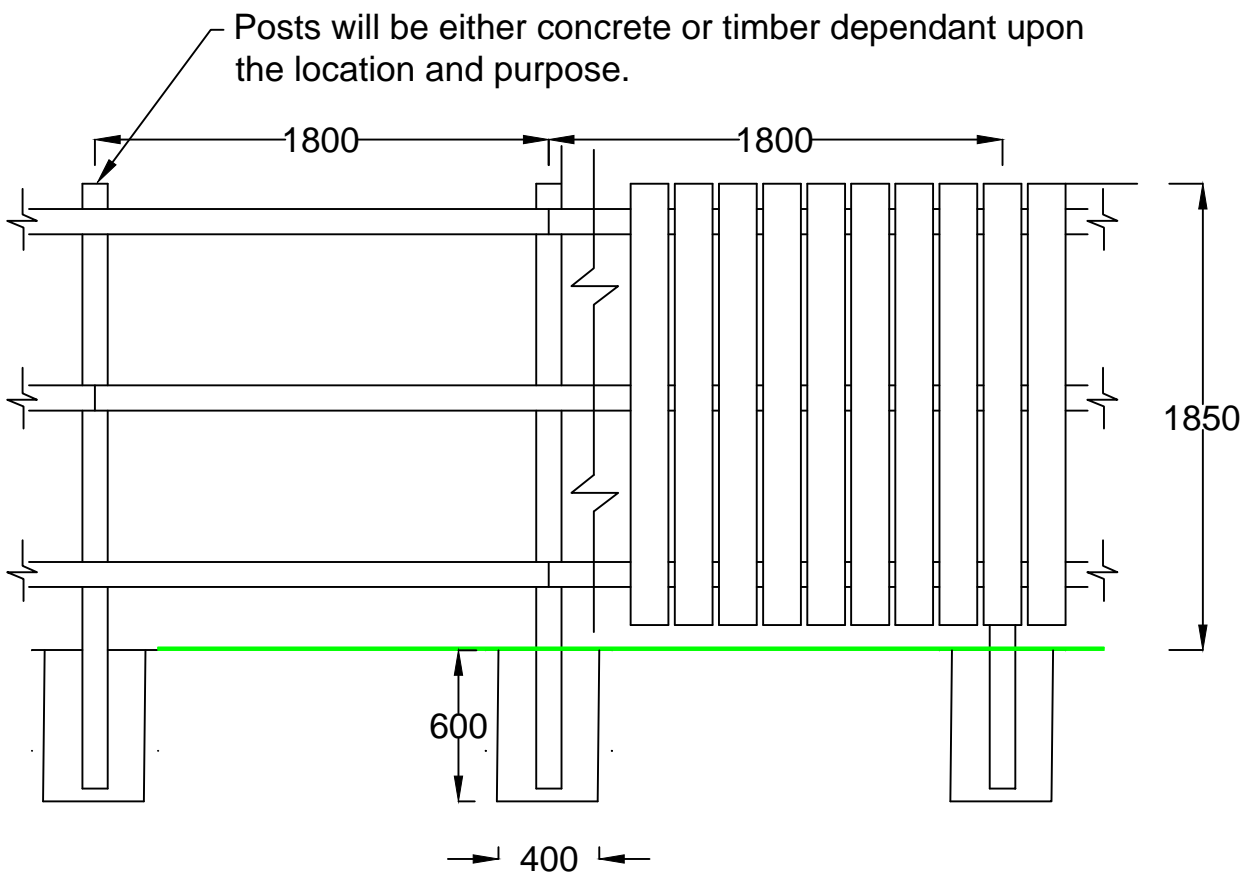

ELEVATION OF VERTICAL BOARD FENCE

Rev: -----			
Date:	Amended by: ..	Checked by: ..	
<div><div>Fermanagh & Omagh District Council Comhairle Ceantair Fhear Manach agus na hÓmaí</div></div>			
Environment & Place, Killyvilly Depot, Tempo Rd., Enniskillen, BT74 4GD. Tel: 028 6632 3533 Fax: 028 6632 6360 email: ts@fermanaghomagh.com © Copyright.			
Job Title: SUPPLY OF FENCING MATERIALS. 152 KILLYVILLY DEPOT ENNISKILLEN			
Drwg Title: PICTURES OF FENCING STYLES APPENDIX 1			
Drawing Status: Preliminary Planning Building Control Tender Construction		TENDER	
Drwg. Ref: FENCING EXAMPLES	Scale: NTS	Drawn by: DC	Checked by: DC
Date: 03-05-2018	Building Con. Ref: N/A		
Planning Ref: N/A			