


Canoe Centre

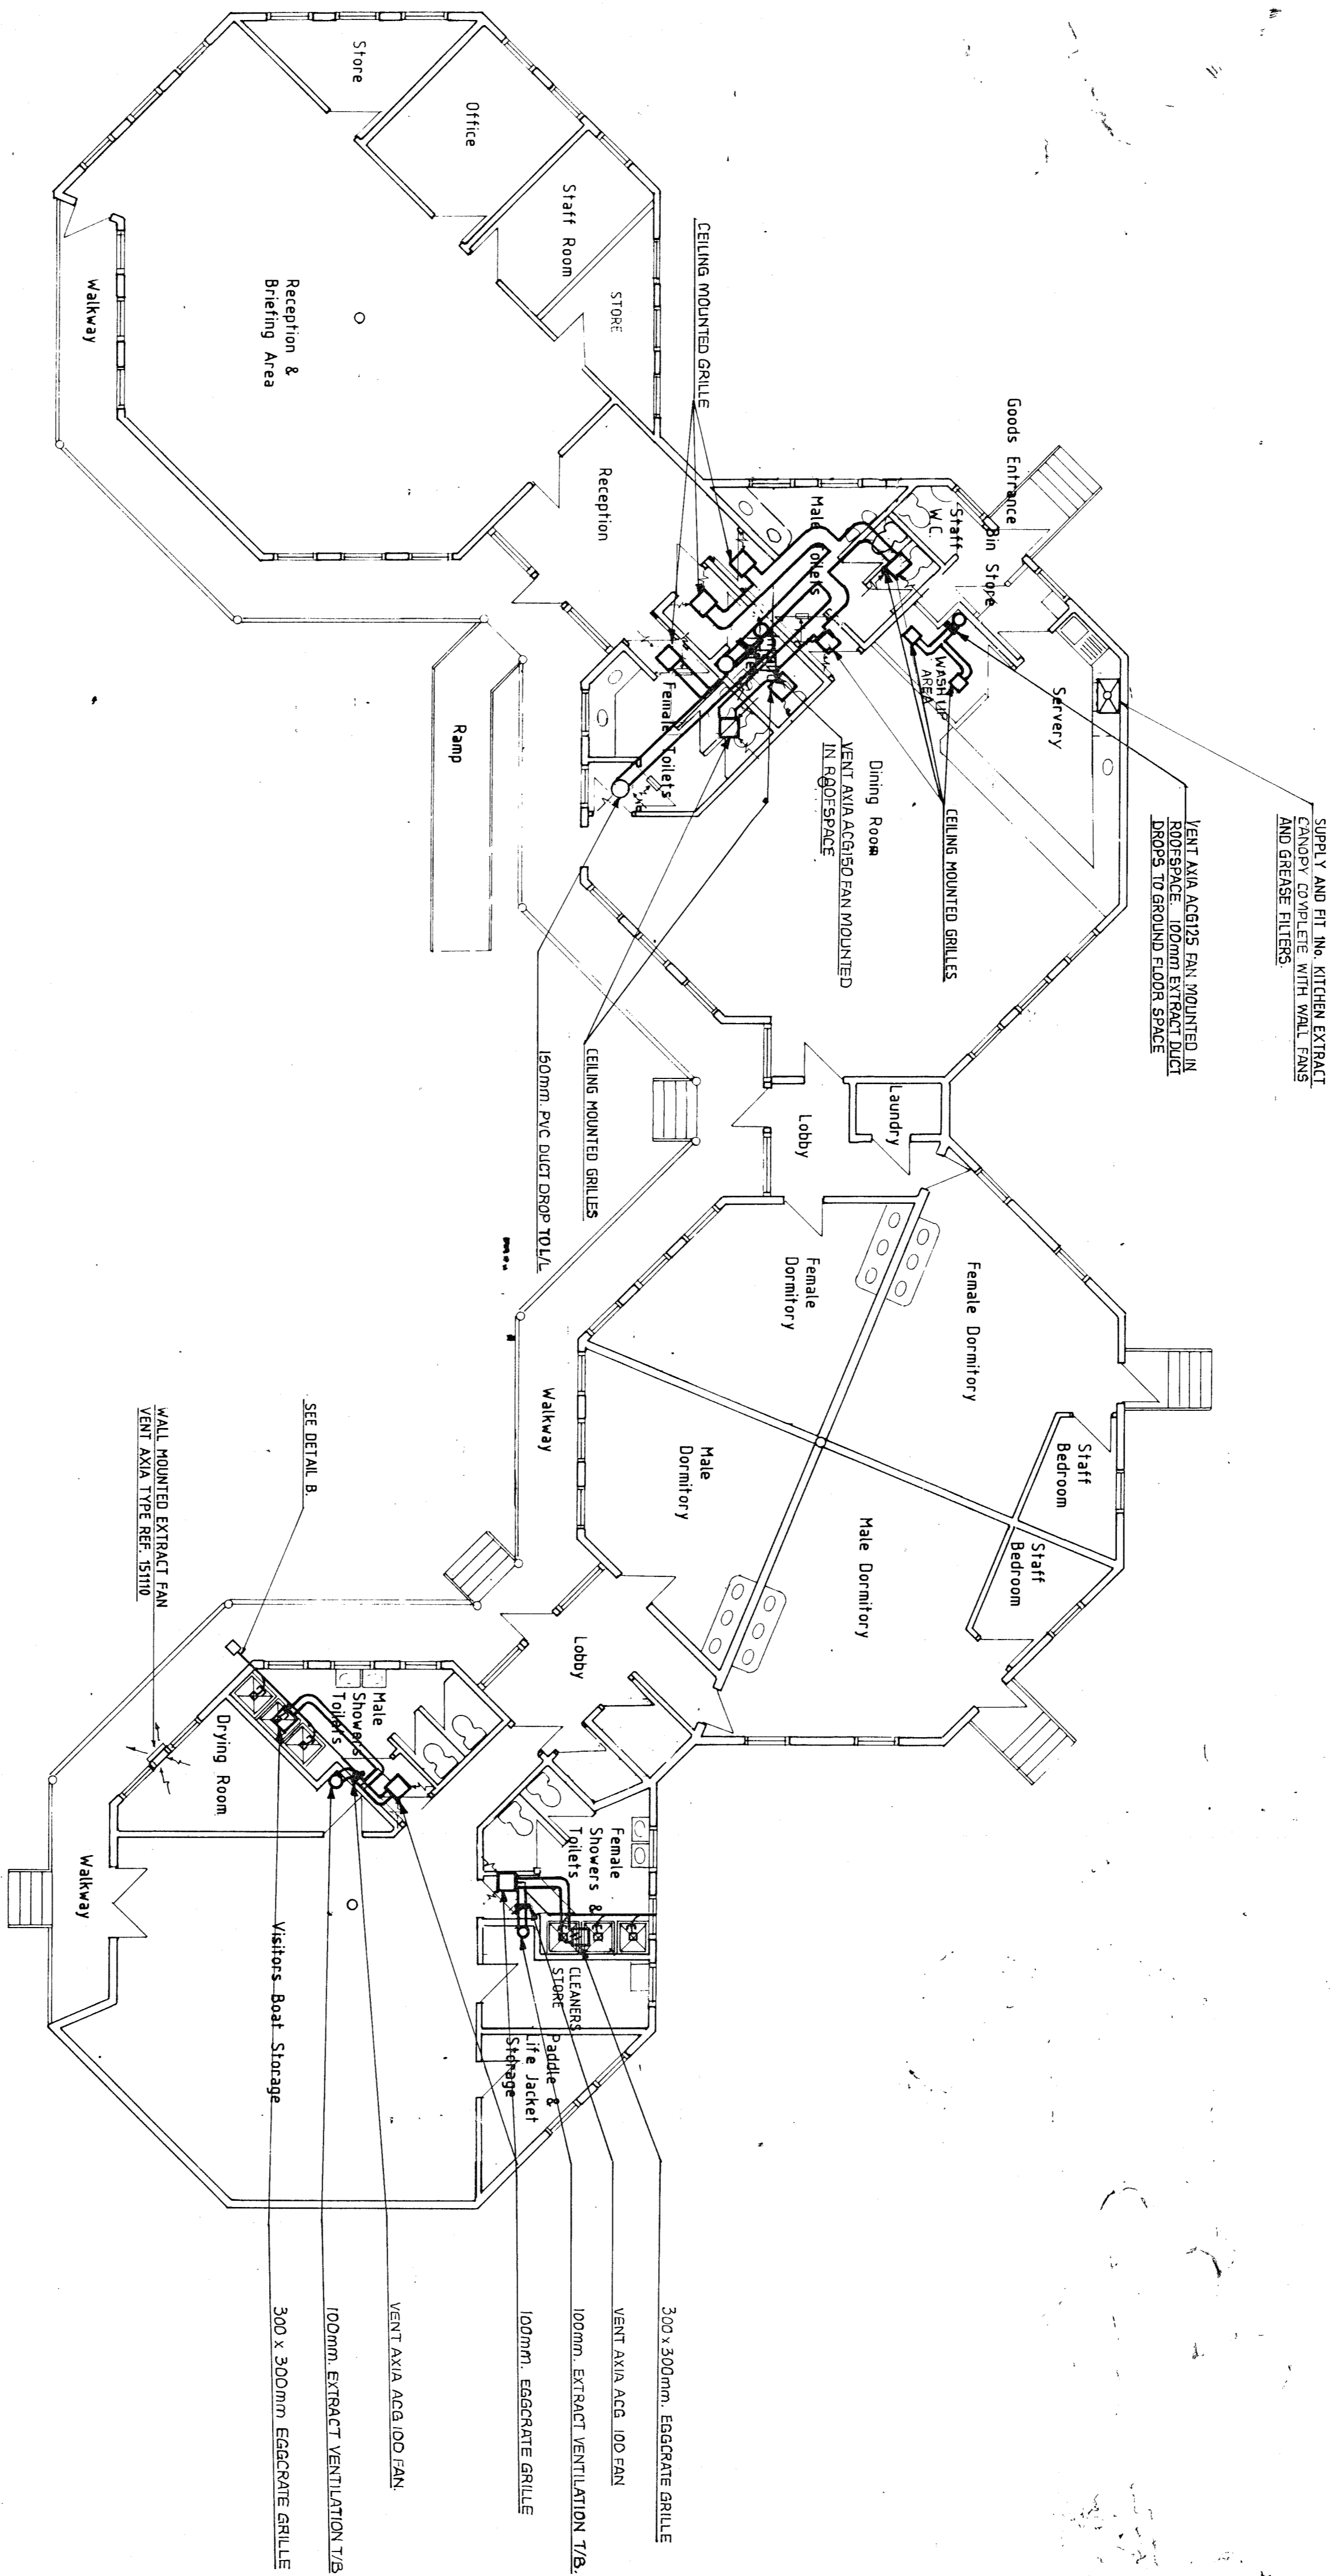

AS FITTED

| REV. No. | DATE | DETAILS | REV. No. | DATE | DETAILS |
|----------|------|---------|----------|------|---------|

PROJECT: LANCELAND CANOE CENTRE
 CASTLE ISLAND ENNISKILLEN
 TITLE: EXTRACT VENTILATION SYSTEM
 Dwg. No. 9030 / 90 / H2
 DRAWN: A Mc B
 CHECKED: []
 FLOOR: GROUND ONLY
 SCALE: 1 : 100
 DATE: JULY 1990
 DESIGNED BY: R A ALLEN
 CONSULTING ENGINEERS
 5 a DARLING STREET
 ENNISKILLEN
 DELAP & WALLER
 CONSULTING ENGINEERS
 PHONE: (0504) 265931