


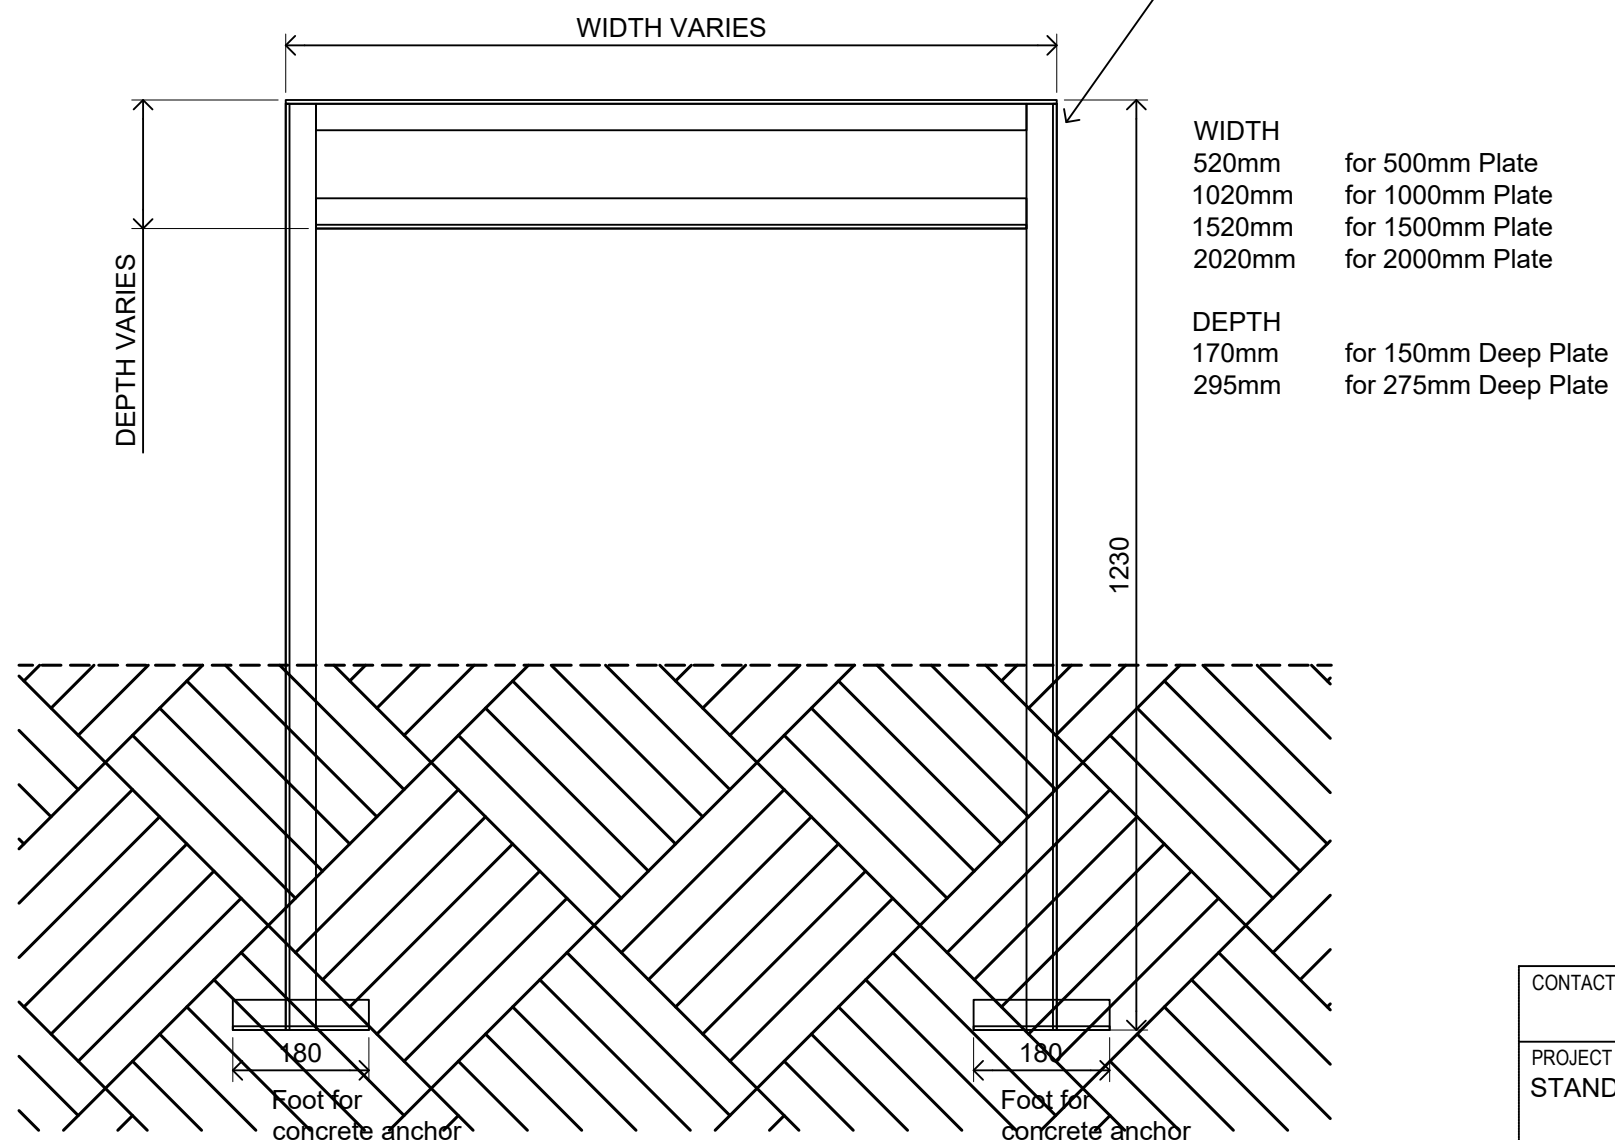

Frame to be constructed in  
40x40x5mm steel angle

Steel angle frame to be  
hot dip galvanised to BS EN ISO 1461

Angle to be butt welded  
to prevent water accumulation.



## URBAN & DEVELOPMENT SIGN SPECIFICATION

The manufacture, supply and delivery of Urban  
/Development signage with the following specification:

All letters must be 100mm Capitals finished in black/  
enamel on a white/ enamel background. The plate should  
be either 150mm wide or 275mm wide for dual language  
signs and have a black verge approximately 18mm wide.  
The letters or numbers and verge are to be raised by the  
die cast or die pressed method. The plate shall be of 11  
guage aluminium, the back left plain. All material and  
workmanship shall be in accordance with the relevant  
British or equivalent European Standard.

Sign Plates lengths shall vary depending on the number of  
letters required. Options for four sizes of plate shall be  
500mm, 1000mm, 1500mm, 2000mm. The size of the  
plate shall be determined to ensure all letters are  
accommodated by the supplier on receipt of the details  
from the Council.

CONTACT Gavin Hegarty - ext 20109 + mob 078 8031 5084 gavin.hegarty@fermanaghmagh.com			REV		NOTES		DATE	BY
PROJECT TITLE STANDARD DETAIL		DRAWING TITLE URBAN AND DEVELOPMENT SIGN SPECIFICATION		SCALE 1:10	DATE 25-02-2021	DRAWN GH	CHECKED	
PROJECT NO -		DWG NO & REV UD 01	DWG STATUS PRELIM	CONTRACTS & OPERATIONS FERMANAGH & OMAGH DISTRICT COUNCIL COUNCIL OFFICES, THE GRANGE, MOUNTJOY ROAD, LISNAMALLARD, OMAGH BT79 7BL TEL: 0300 3031 777				

